



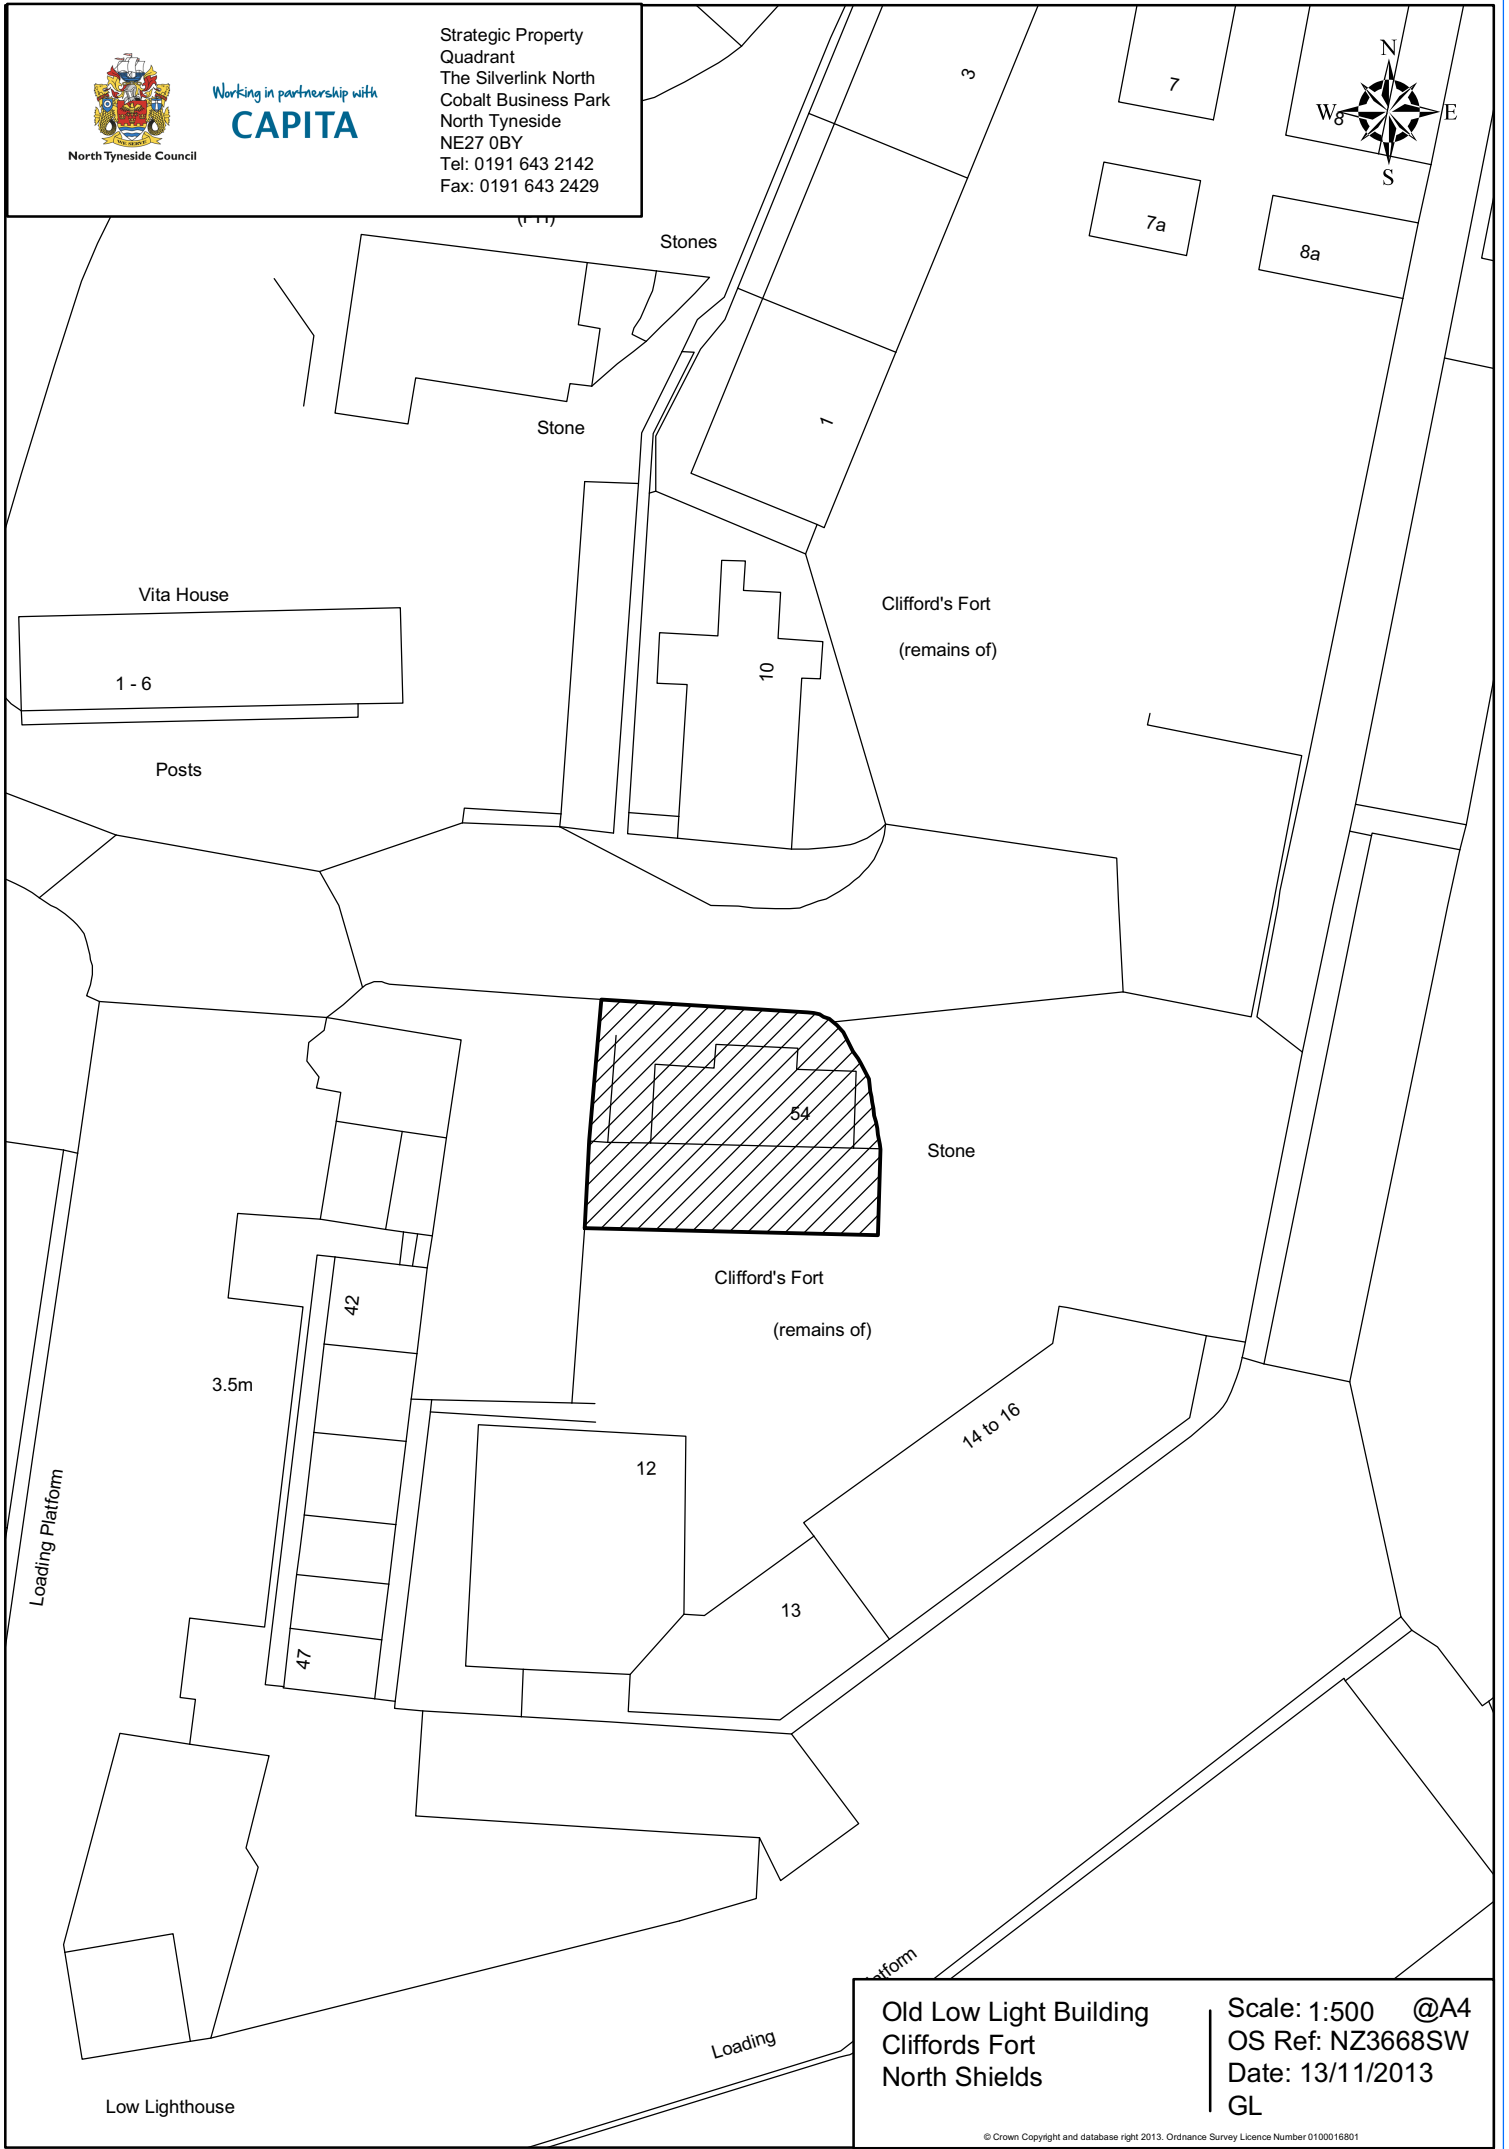

North Tyneside Council

Working in partnership with  
**CAPITA**

Strategic Property  
Quadrant  
The Silverlink North  
Cobalt Business Park  
North Tyneside  
NE27 0BY  
Tel: 0191 643 2142  
Fax: 0191 643 2429

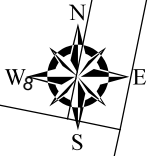

Old Low Light Building  
Cliffords Fort  
North Shields

Scale: 1:500 @A4  
OS Ref: NZ3668SW  
Date: 13/11/2013  
GL

© Crown Copyright and database right 2013. Ordnance Survey Licence Number 0100016801