



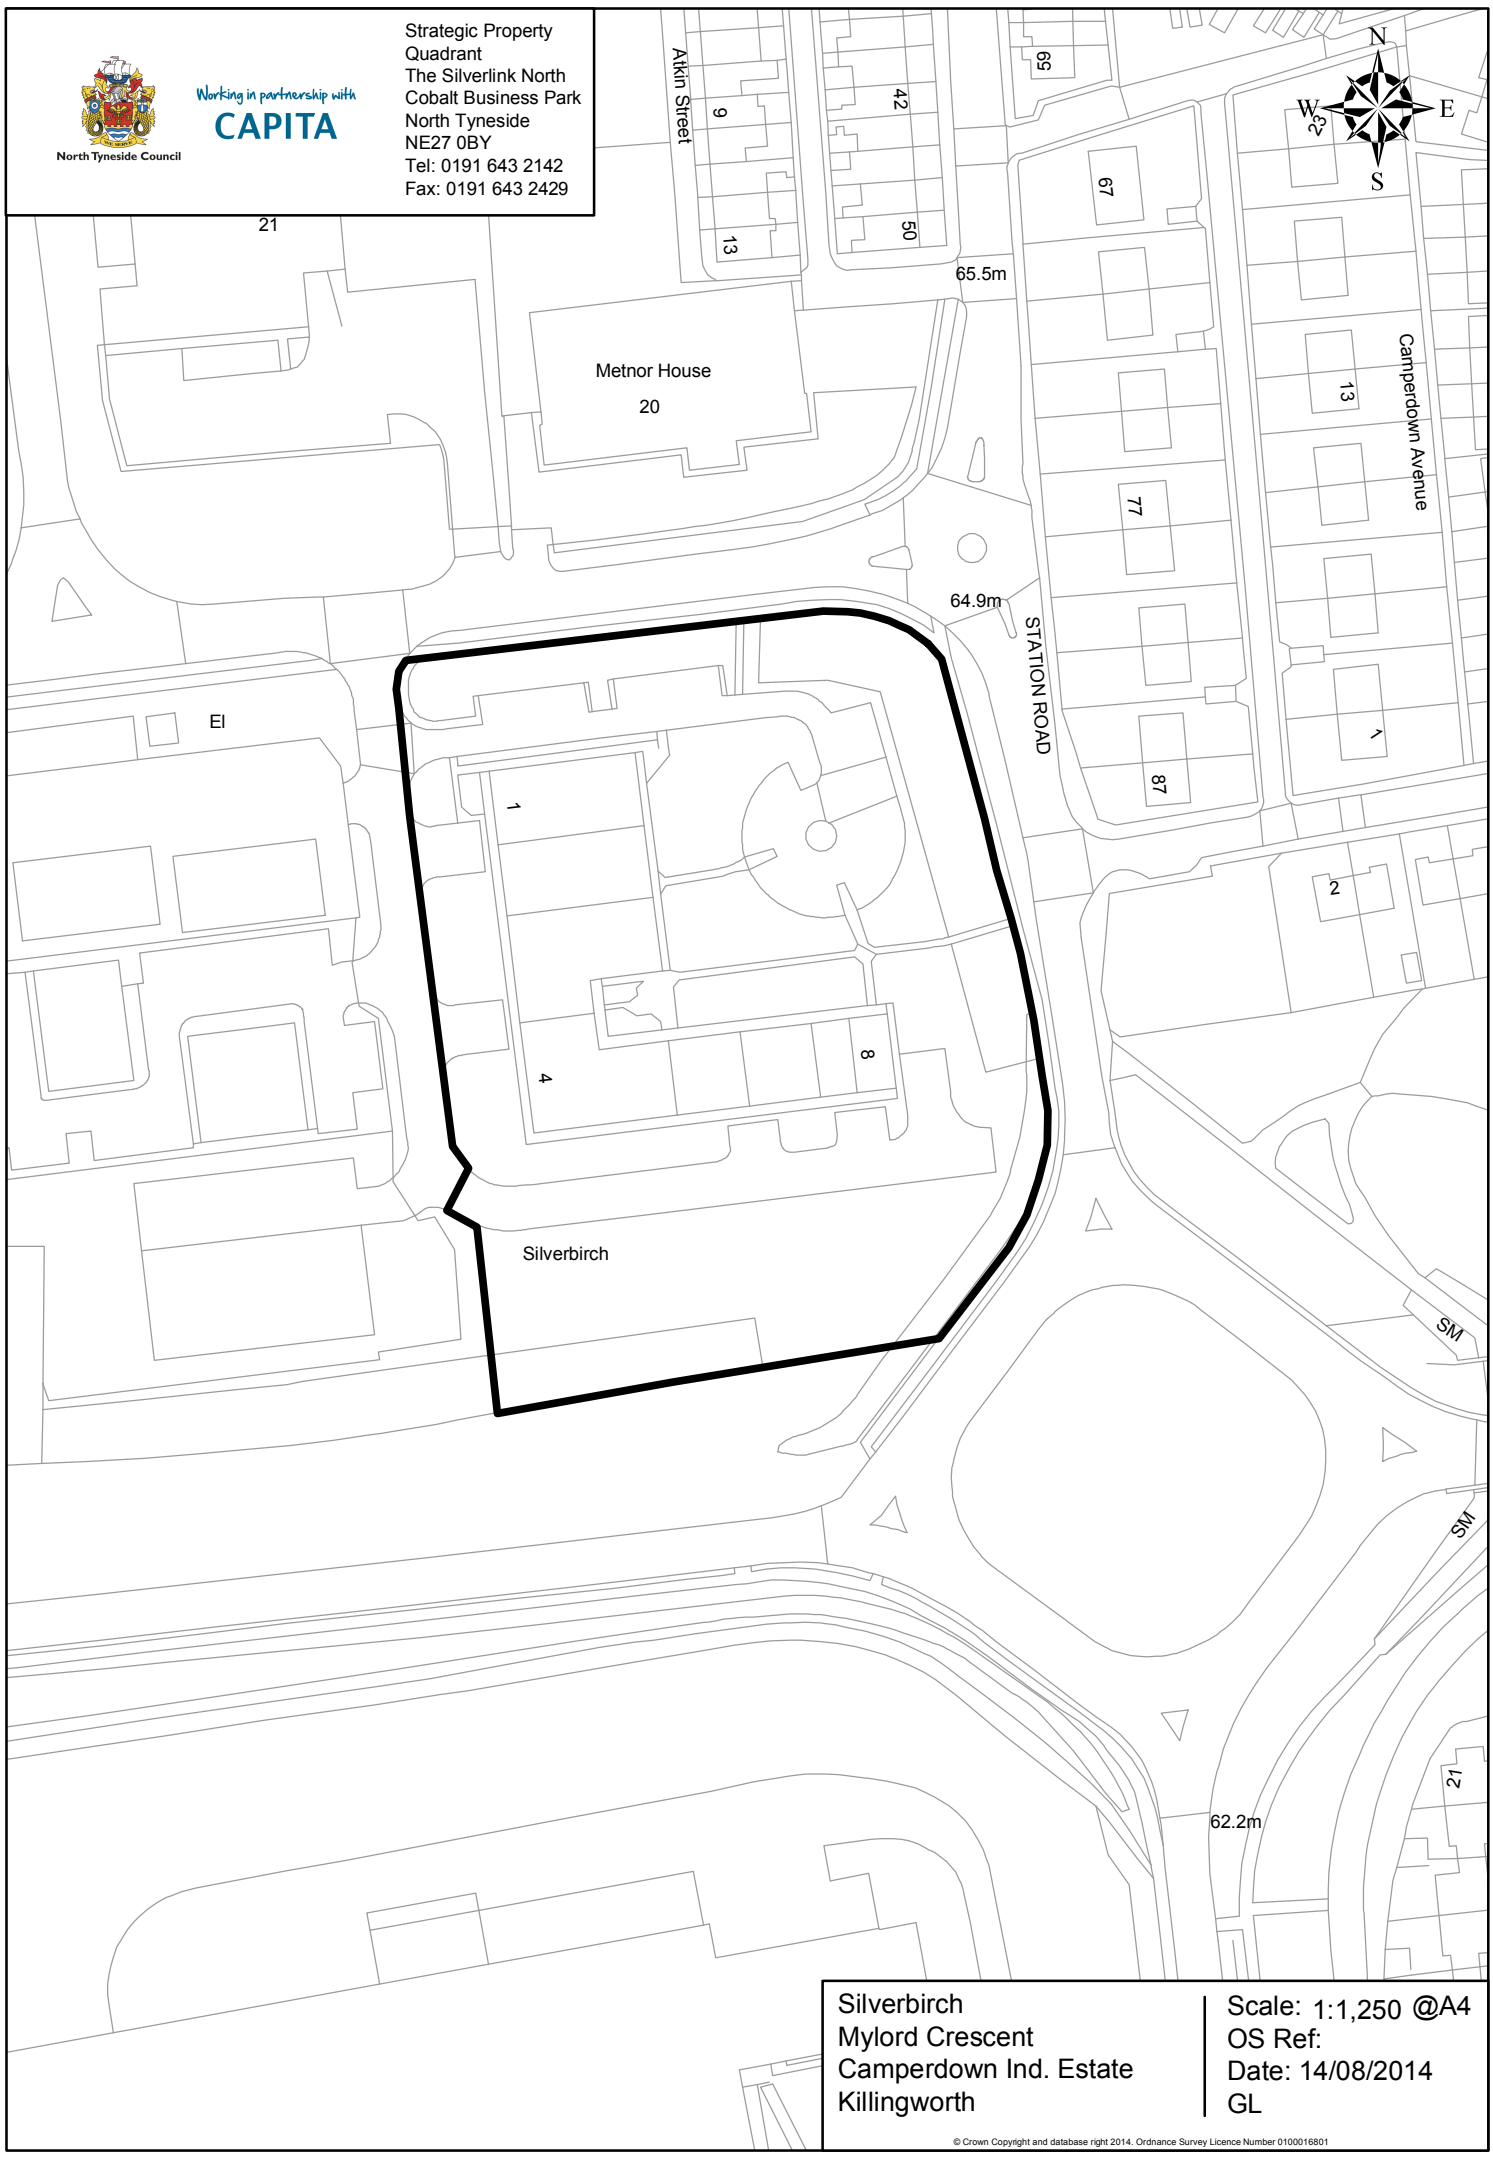

North Tyneside Council

Working in partnership with
CAPITA

Strategic Property
Quadrant
The Silverlink North
Cobalt Business Park
North Tyneside
NE27 0BY
Tel: 0191 643 2142
Fax: 0191 643 2429

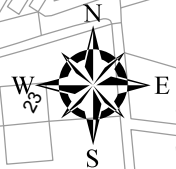

Silverbirch
Mylord Crescent
Camperdown Ind. Estate
Killingworth

Scale: 1:1,250 @A4
OS Ref:
Date: 14/08/2014
GL