




North Tyneside Council

Working in partnership with  
**CAPITA**

Strategic Property  
Quadrant  
The Silverlink North  
Cobalt Business Park  
North Tyneside  
NE27 0BY  
Tel: 0191 643 2142  
Fax: 0191 643 2429

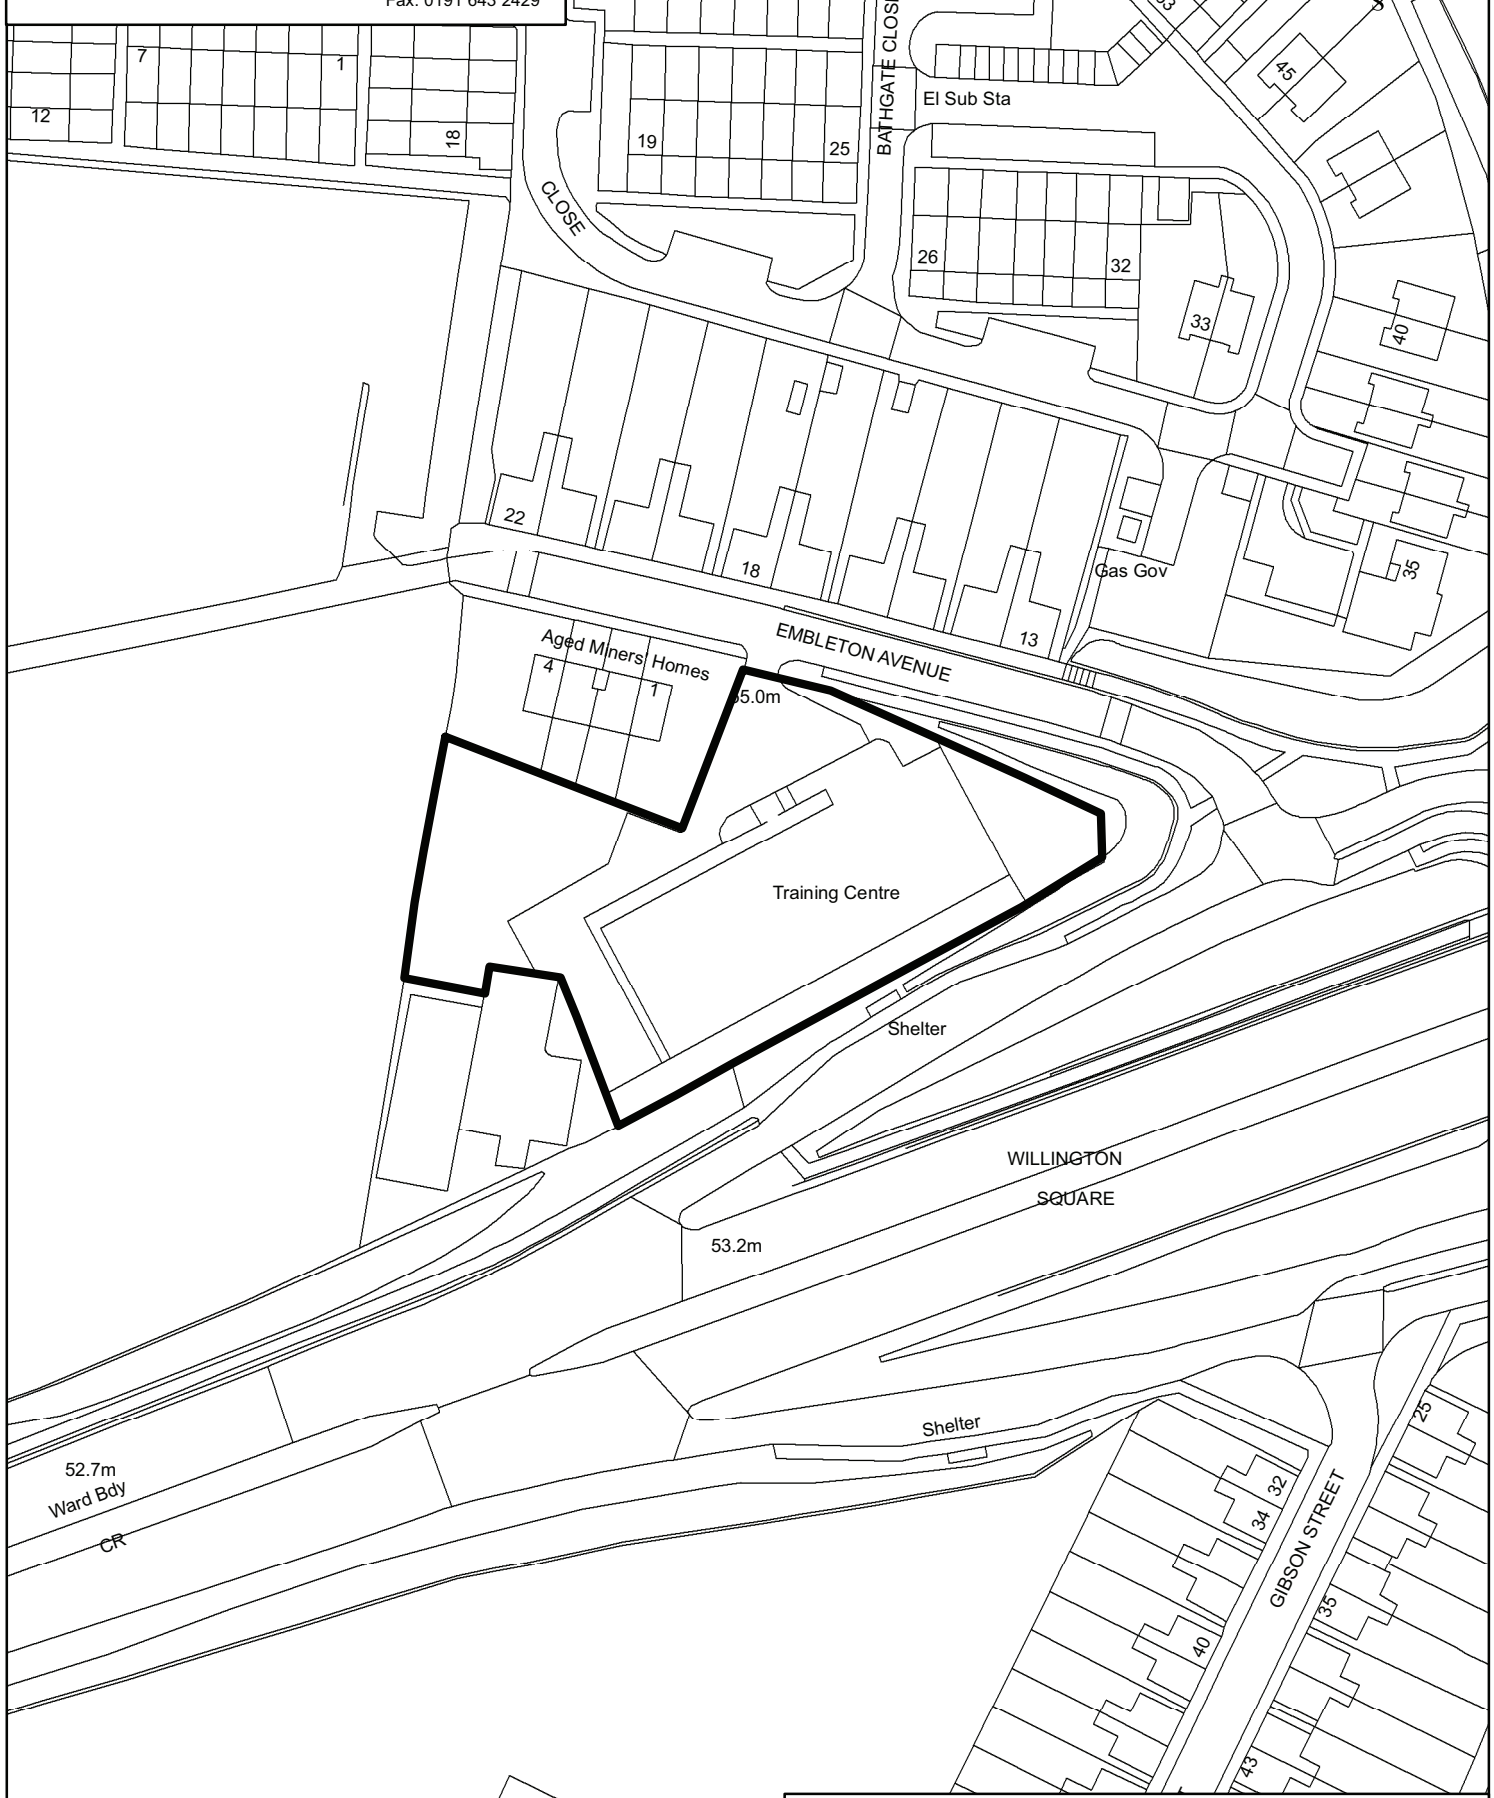

**APPENDIX 1**  
Embleton Avenue Skills and  
Enterprise Centre

Scale: 1:1,250 @A4  
OS Ref: NZ3168SW  
Date: 12/09/2014  
GL