




Working in partnership with  
**CAPITA**

Strategic Property  
Quadrant  
The Silverlink North  
Cobalt Business Park  
North Tyneside  
NE27 0BY  
Tel: 0191 643 2142  
Fax: 0191 643 2429

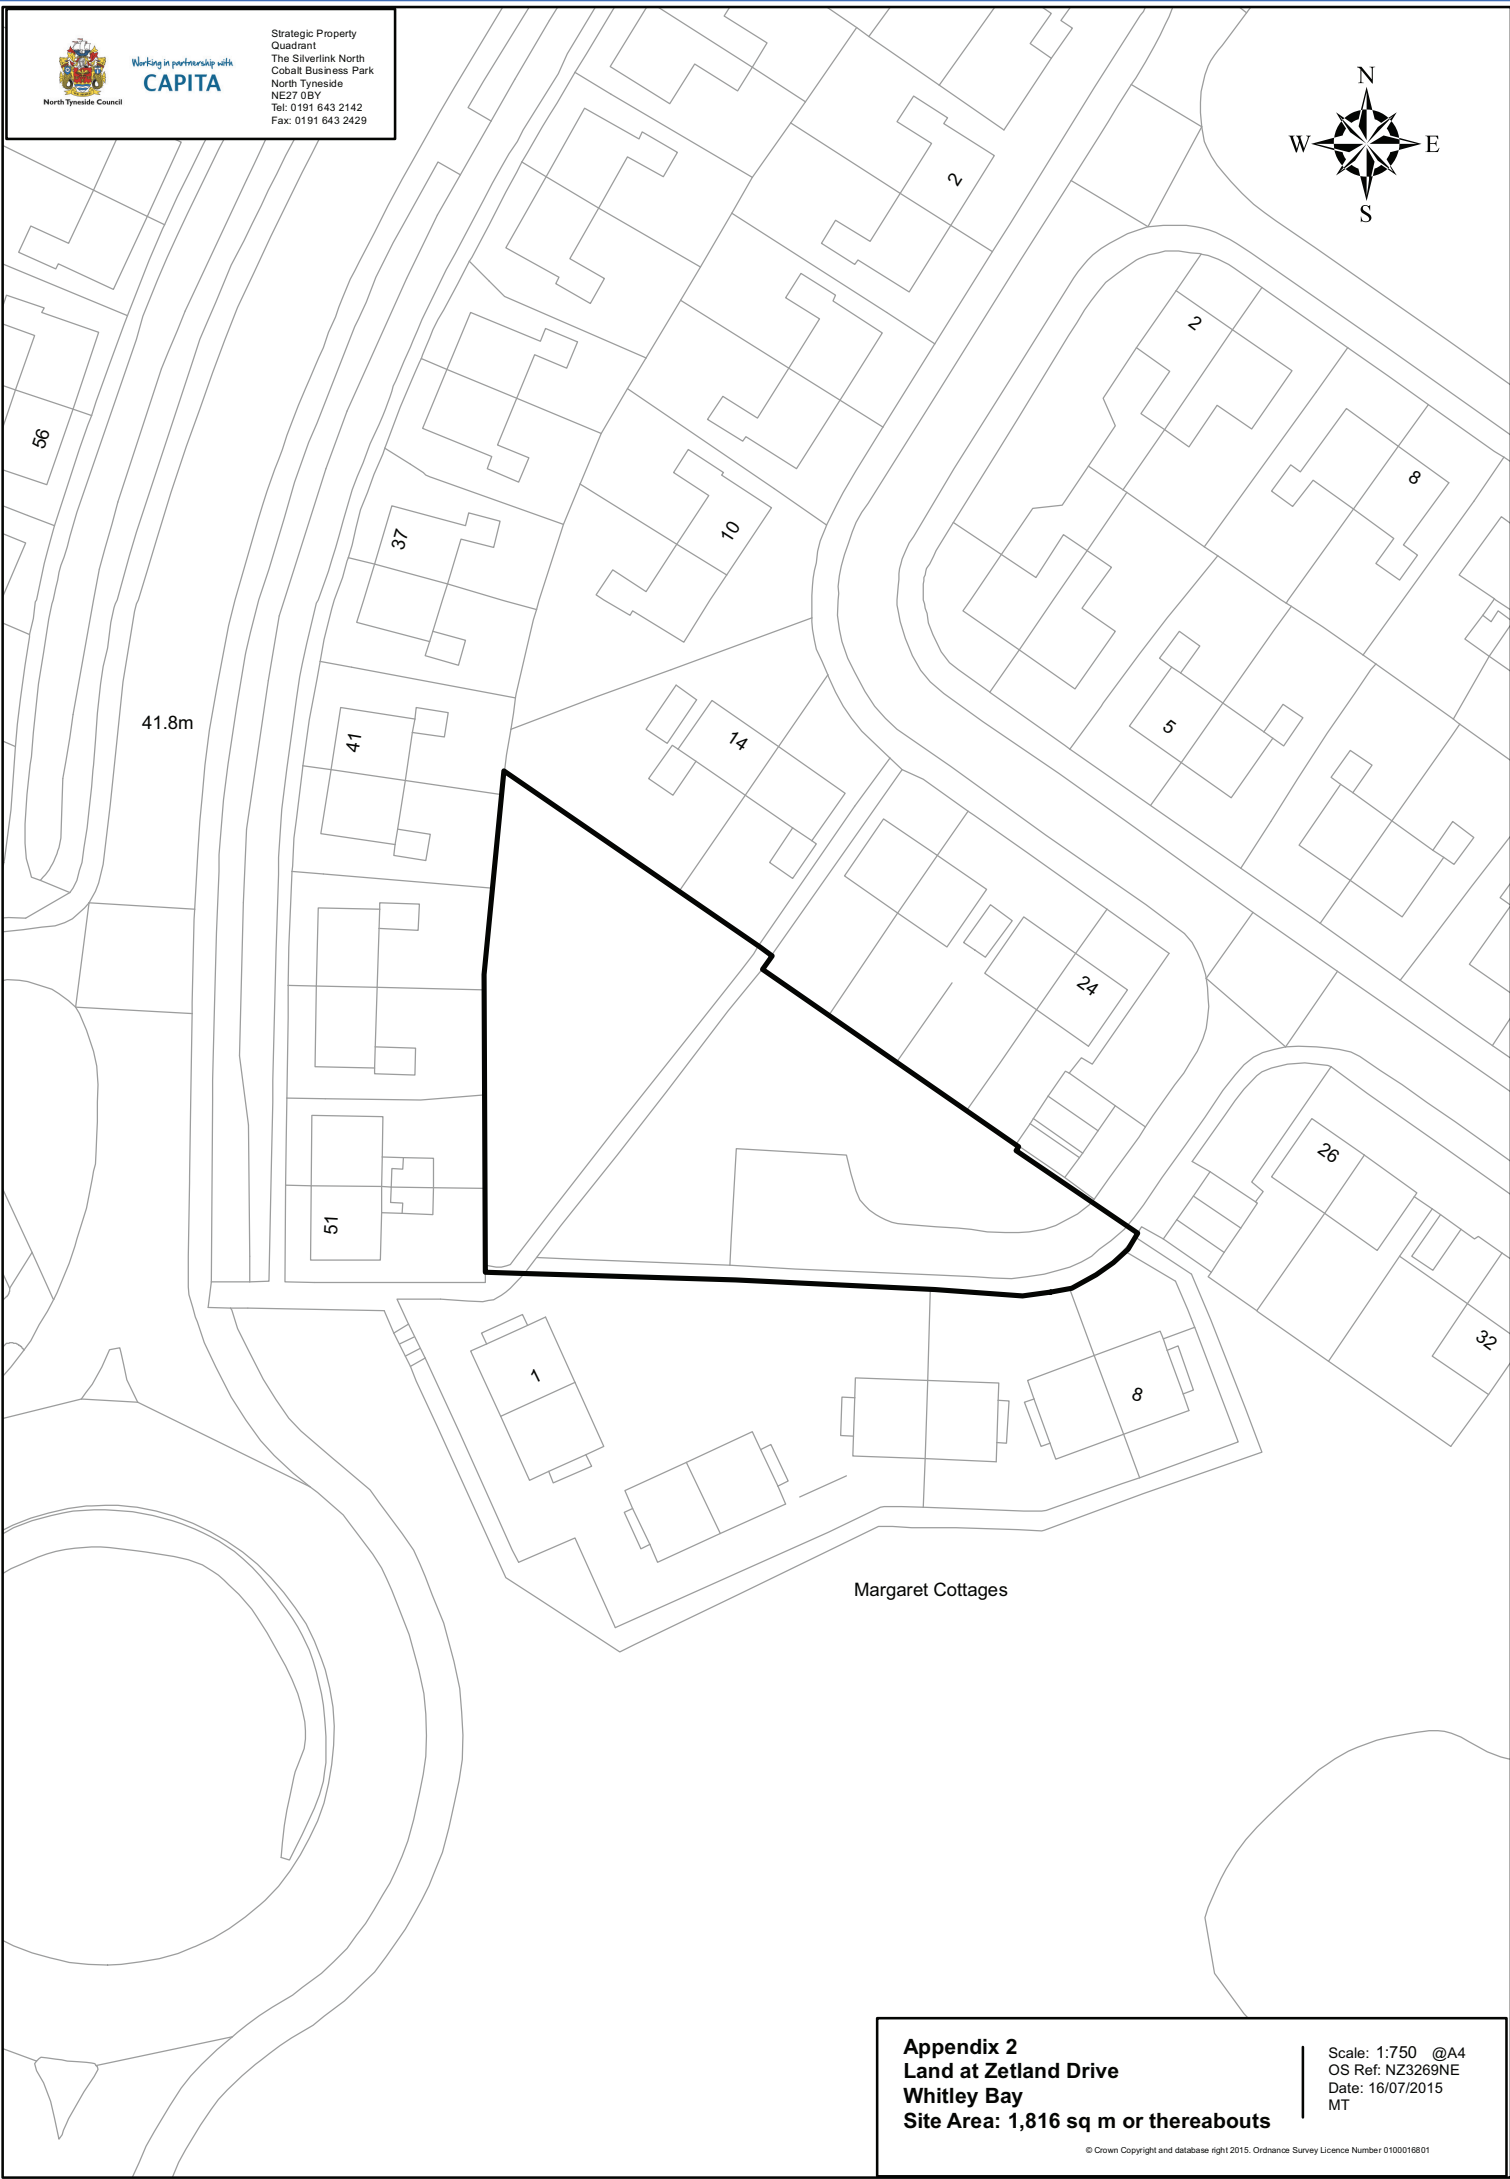

41.8m

Margaret Cottages

**Appendix 2**  
**Land at Zetland Drive**  
**Whitley Bay**  
**Site Area: 1,816 sq m or thereabouts**

Scale: 1:750 @A4  
OS Ref: NZ3269NE  
Date: 16/07/2015  
MT