




North Tyneside Council

Working in partnership with
CAPITA

Strategic Property
Quadrant
The Silverlink North
Cobalt Business Park
North Tyneside
NE27 0BY
Tel: 0191 643 2142
Fax: 0191 643 2429

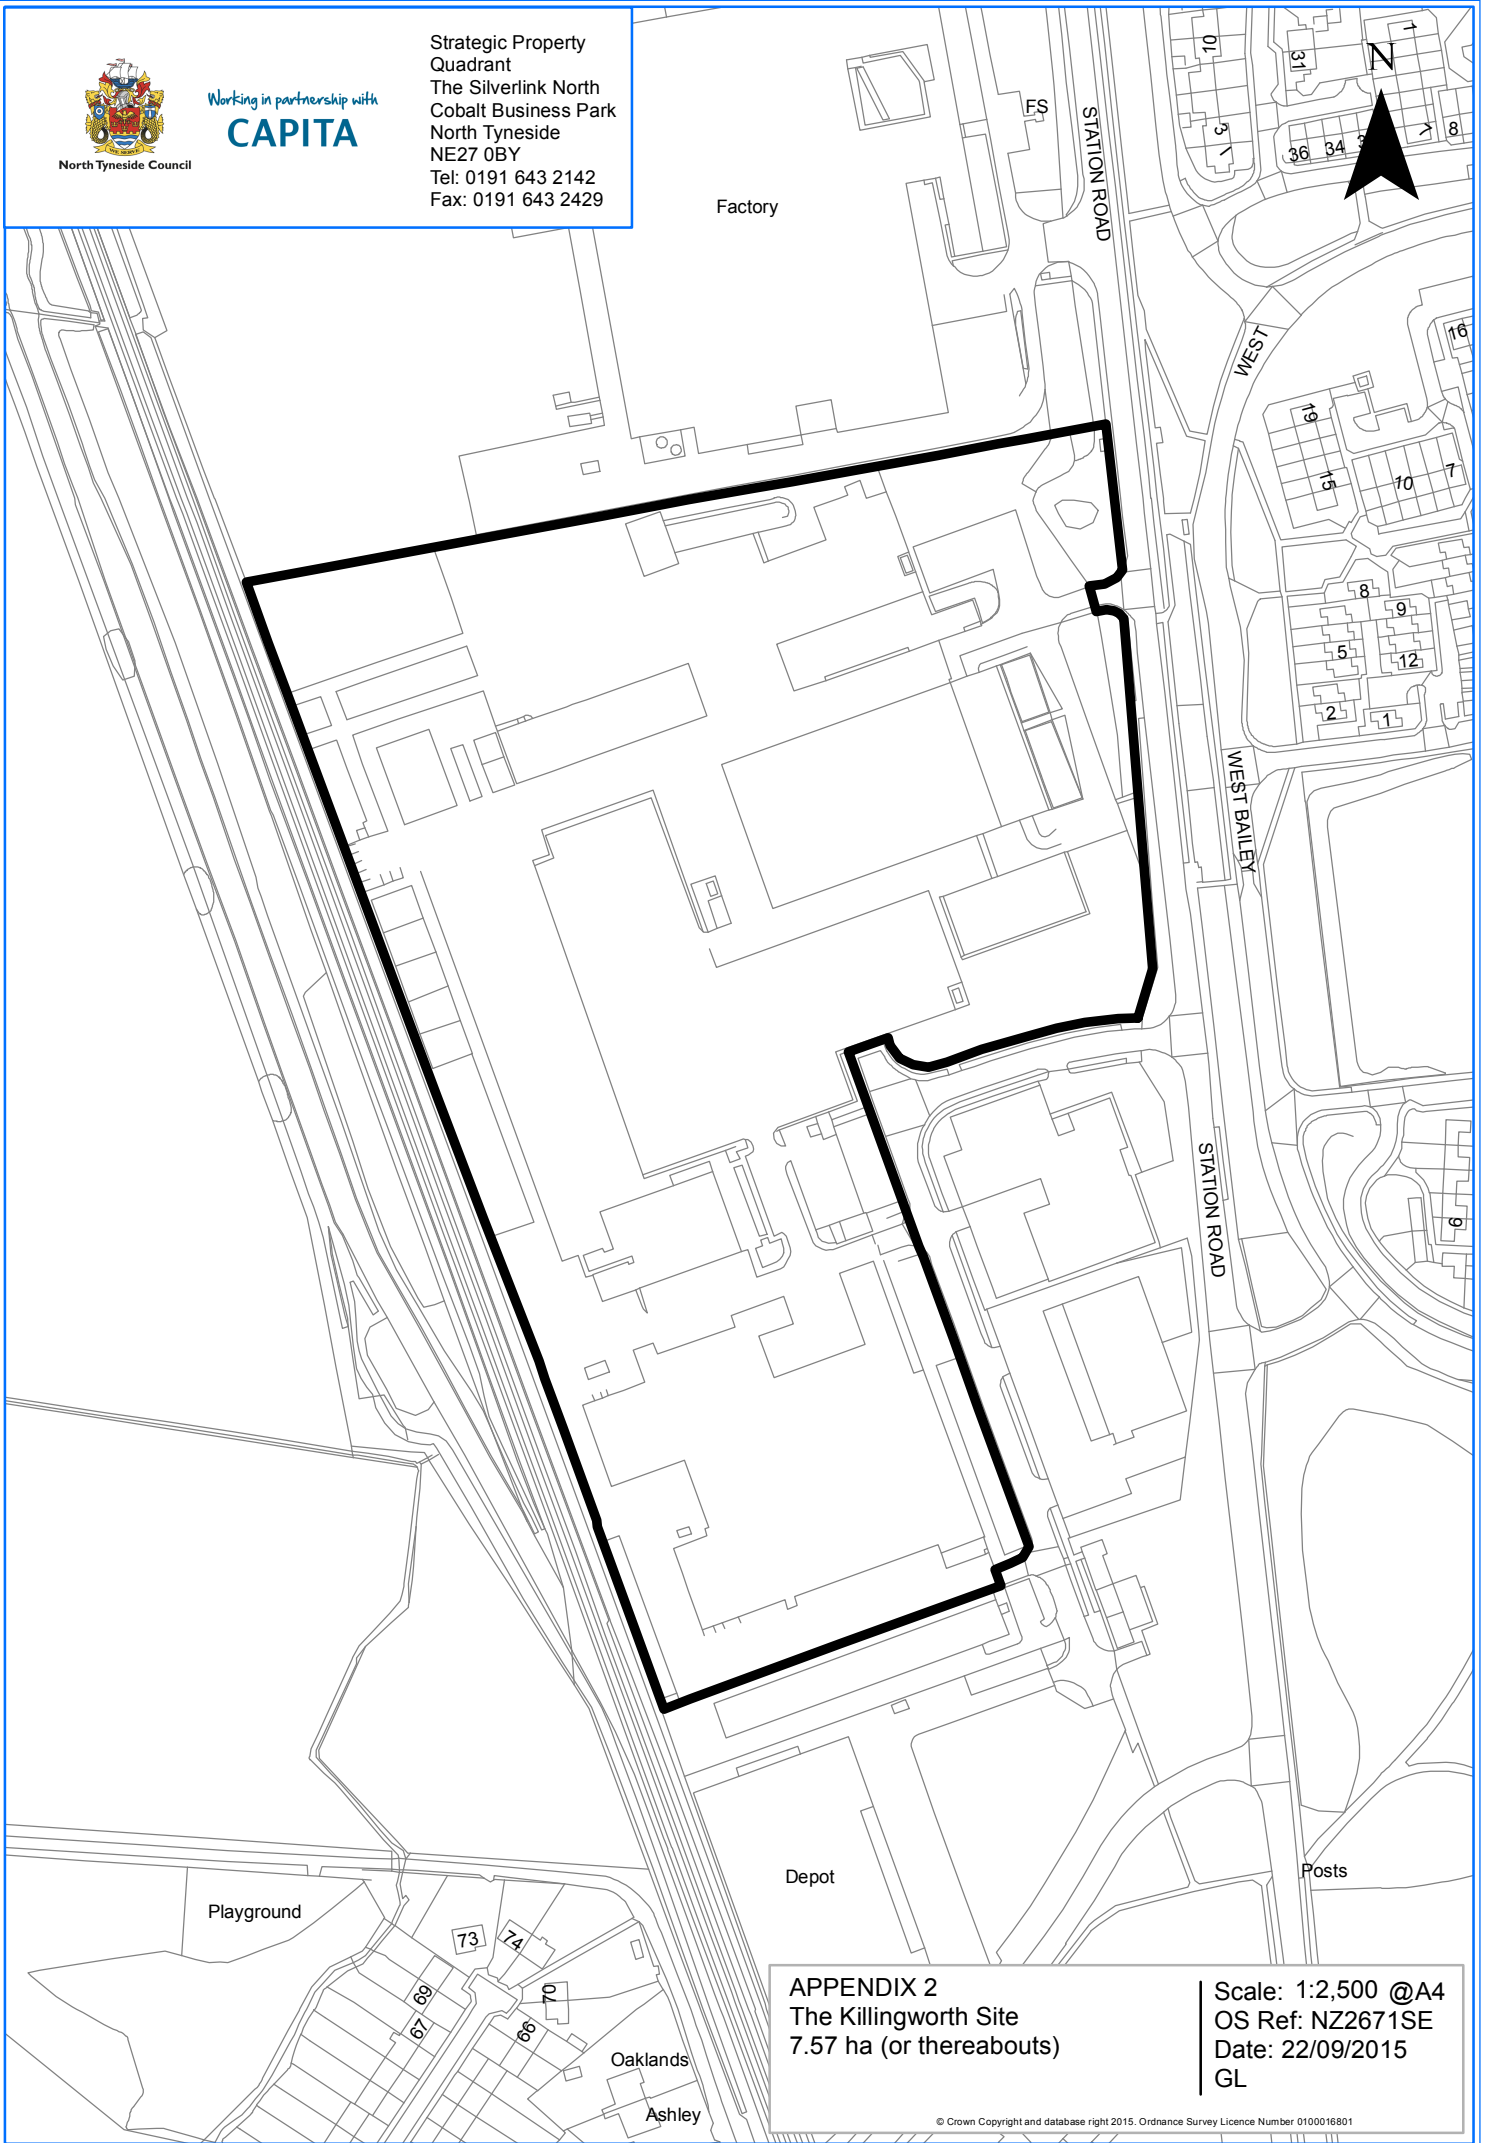

APPENDIX 2
The Killingworth Site
7.57 ha (or thereabouts)

Scale: 1:2,500 @A4
OS Ref: NZ2671SE
Date: 22/09/2015
GL