




Working in partnership with
CAPITA

Strategic Property
Quadrant
The Silverlink North
Cobalt Business Park
North Tyneside
NE27 0BY
Tel: 0191 643 2142
Fax: 0191 643 2429

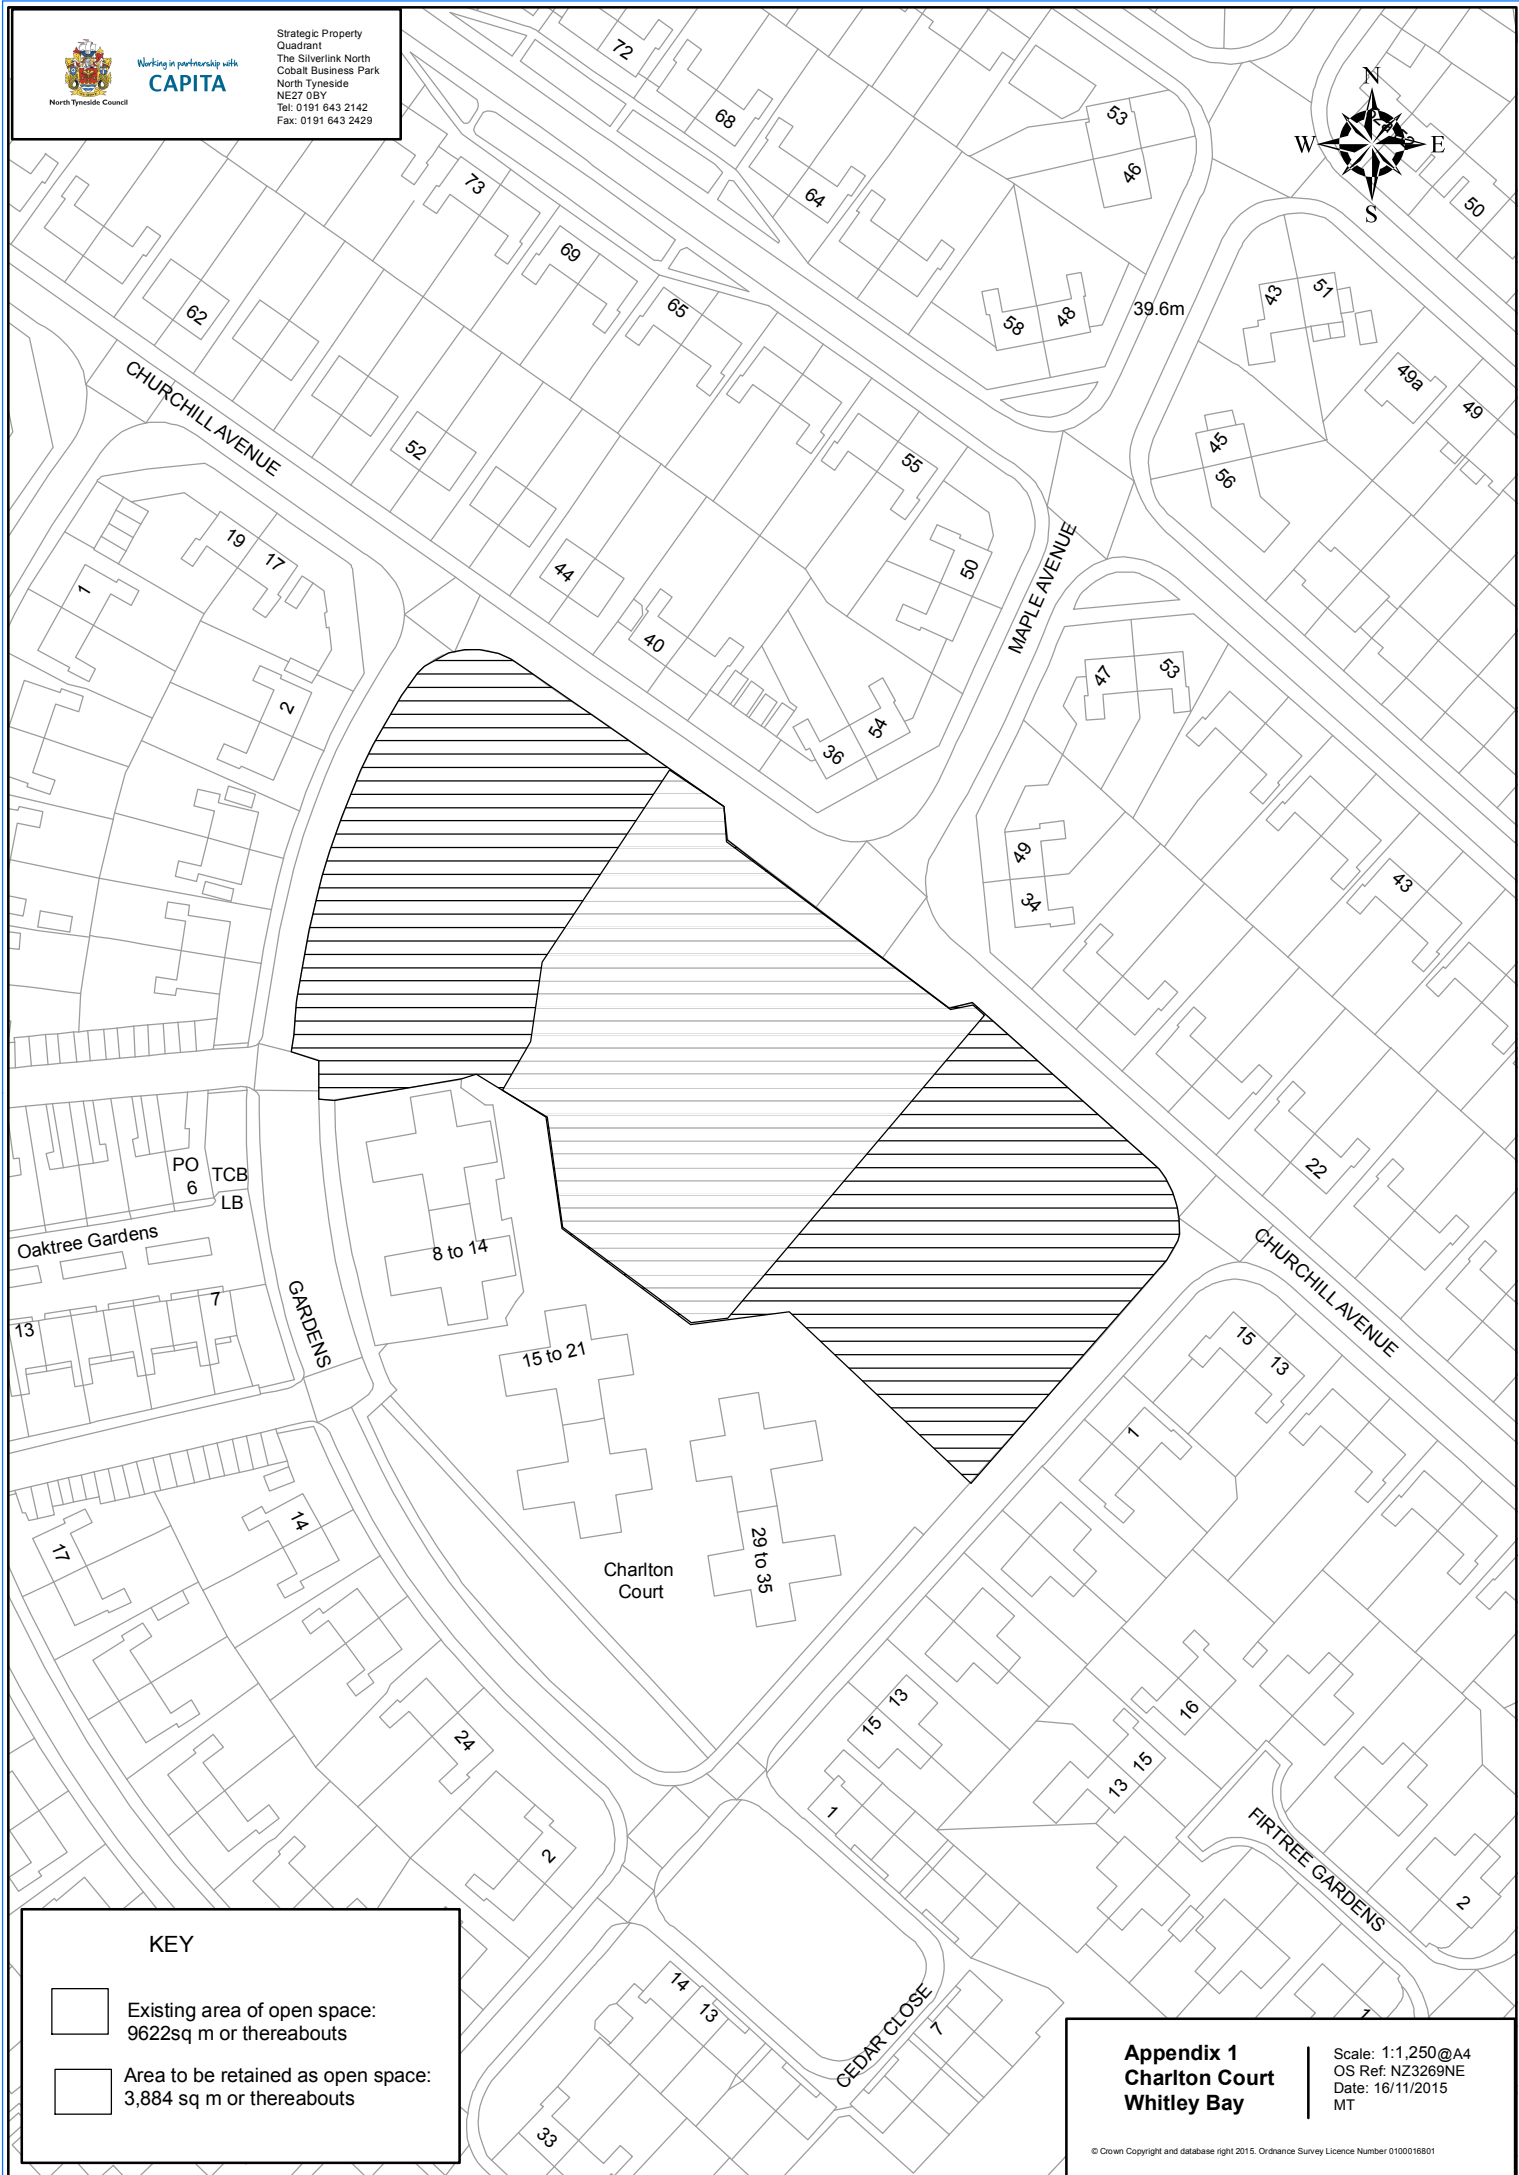

KEY

- Existing area of open space:
9622sq m or thereabouts
- Area to be retained as open space:
3,884 sq m or thereabouts

Appendix 1
Charlton Court
Whitley Bay

Scale: 1:1,250@A4
OS Ref: NZ3269NE
Date: 16/11/2015
MT