




North Tyneside Council

Working in partnership with
CAPITA

Strategic Property
Quadrant
The Silverlink North
Cobalt Business Park
North Tyneside
NE27 0BY
Tel: 0191 643 2142
Email:
strategicproperty@northtyneside.gov.uk

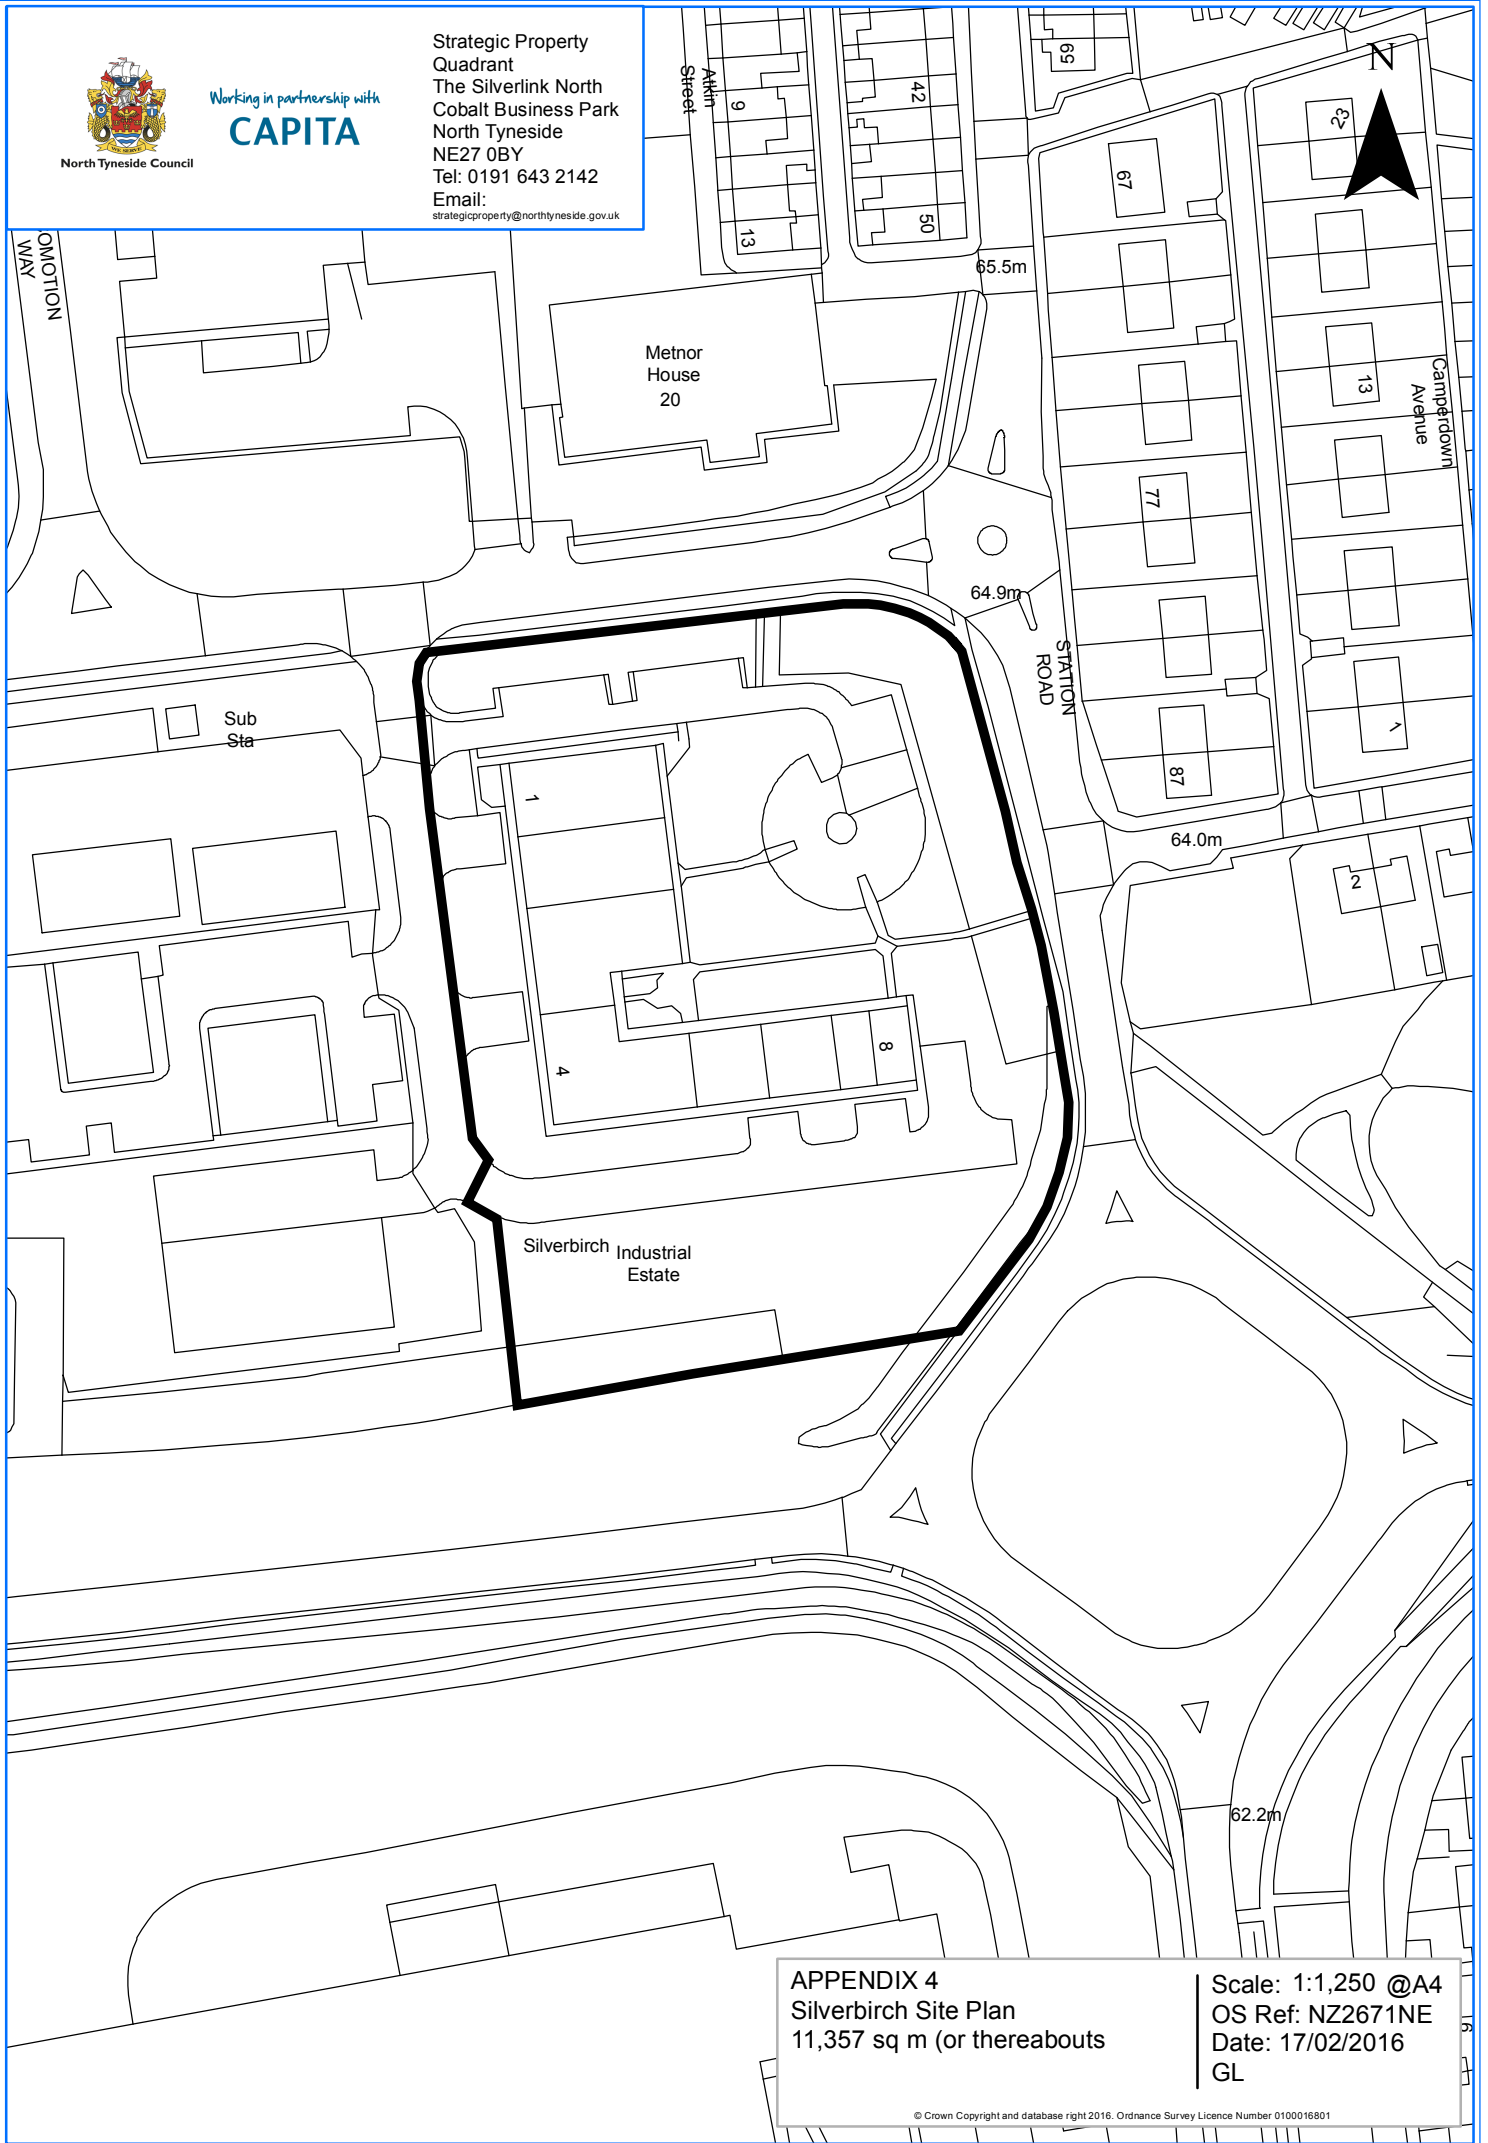

APPENDIX 4
Silverbirch Site Plan
11,357 sq m (or thereabouts)

Scale: 1:1,250 @A4
OS Ref: NZ2671NE
Date: 17/02/2016
GL