




North Tyneside Council

Working in partnership with
CAPITA

Strategic Property
Quadrant
The Silverlink North
Cobalt Business Park
North Tyneside
NE27 0BY
Tel: 0191 643 2142
Email:
strategicproperty@northtyneside.gov.uk

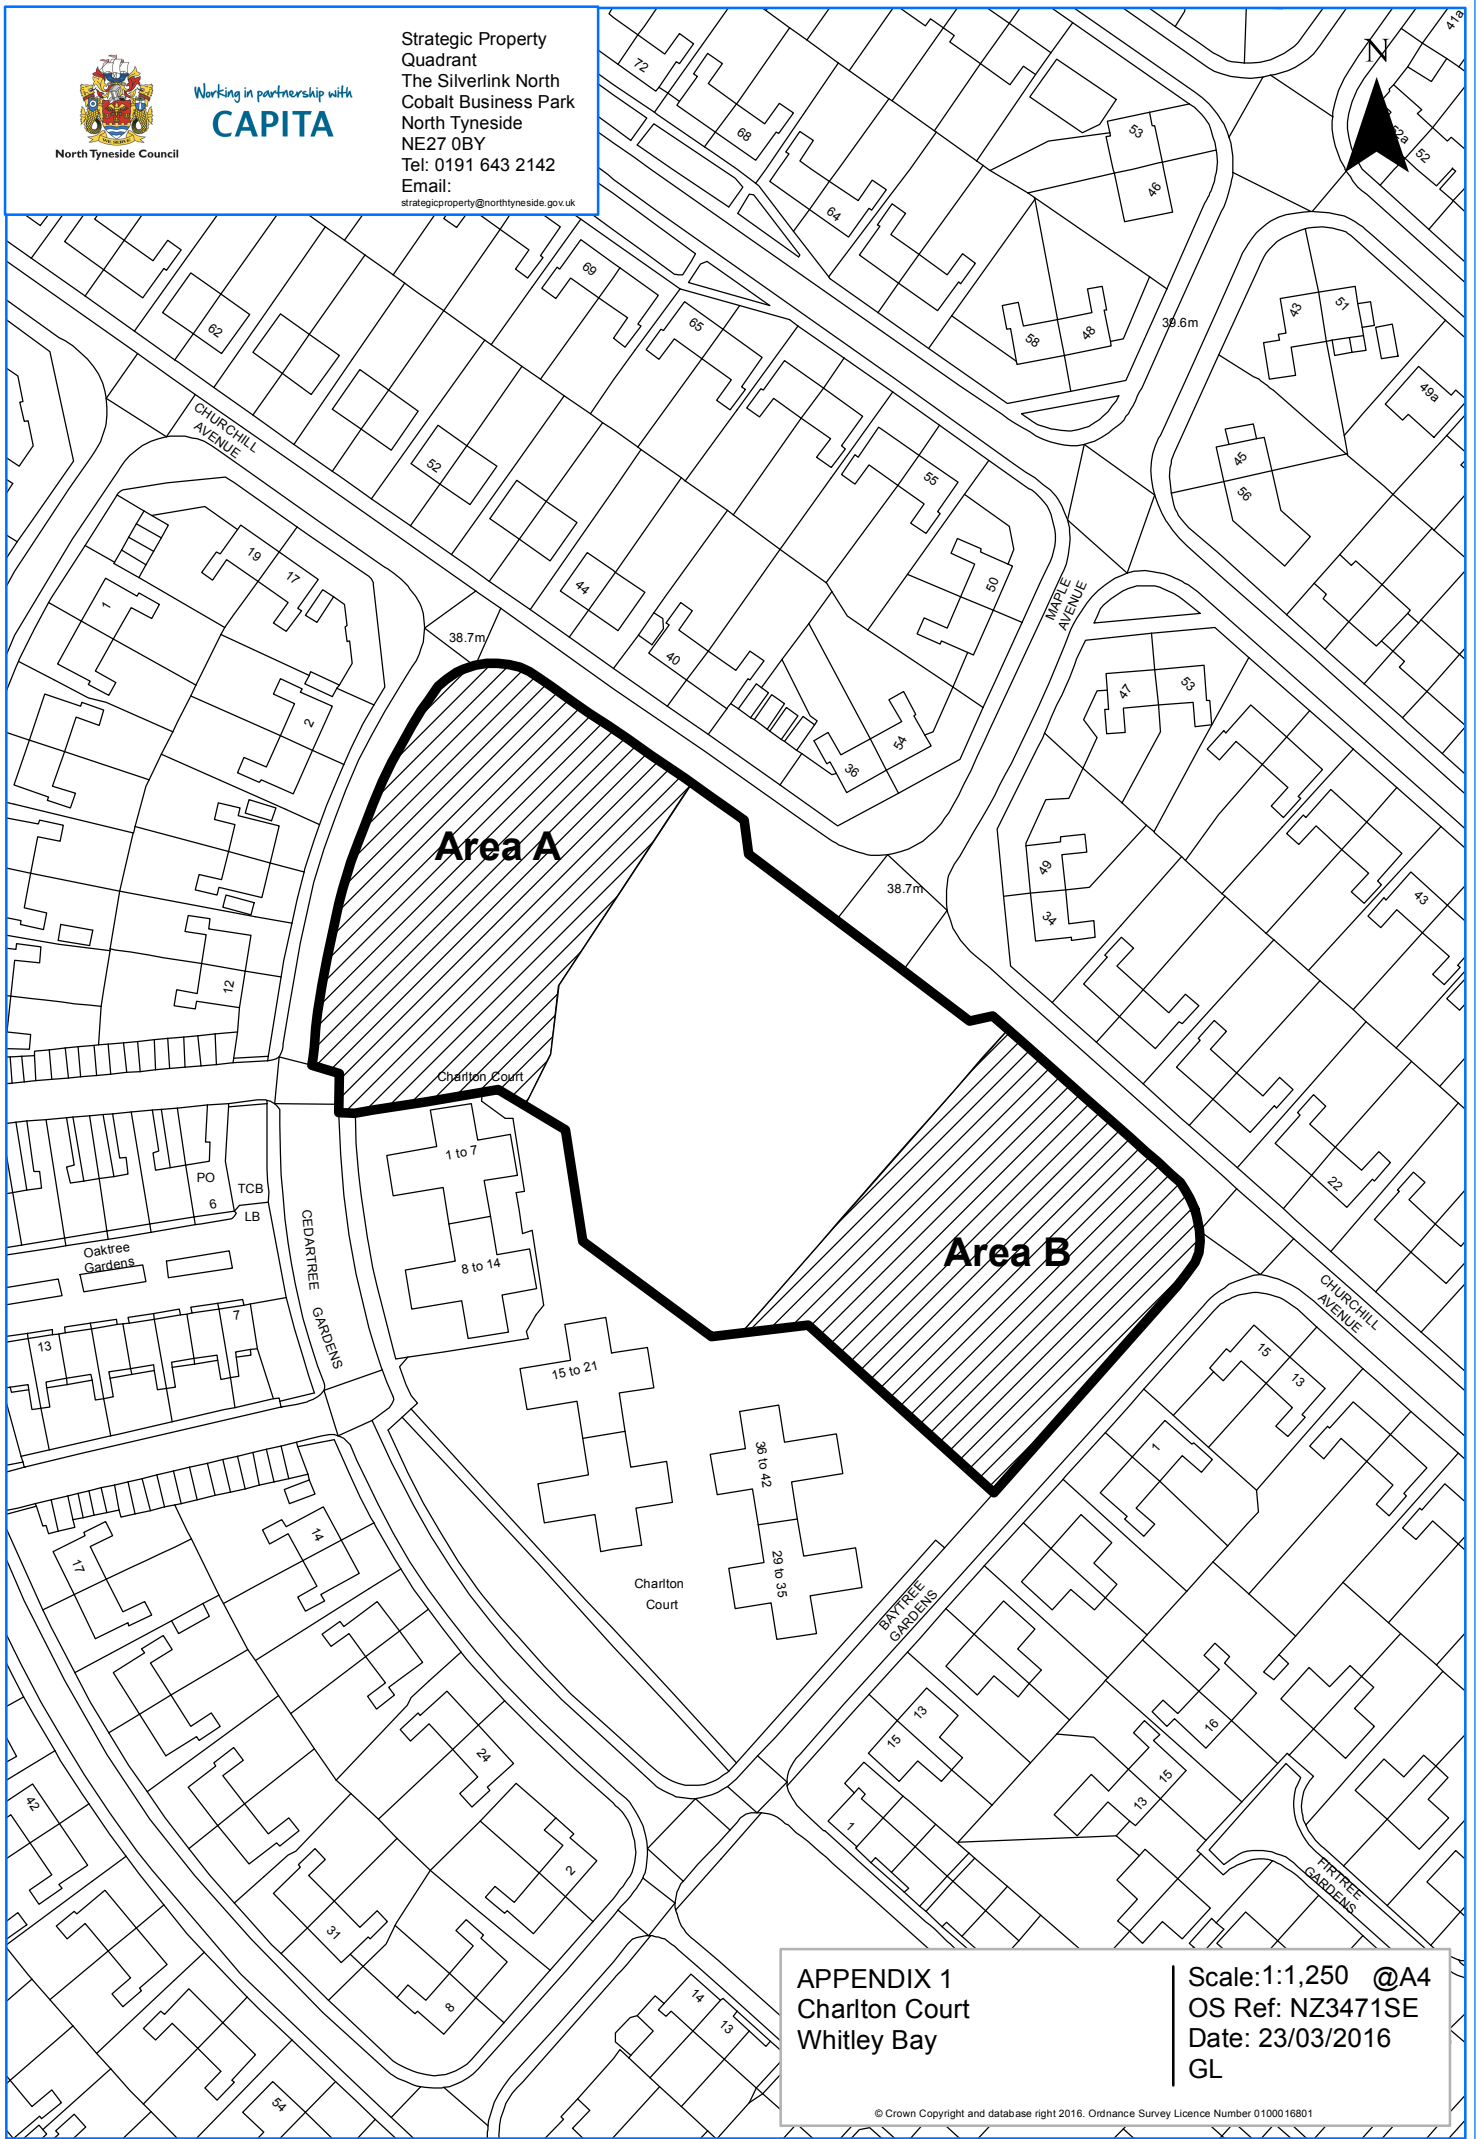

Area A

Area B

APPENDIX 1
Charlton Court
Whitley Bay

Scale: 1:1,250 @A4
OS Ref: NZ3471SE
Date: 23/03/2016
GL