




North Tyneside Council

Working in partnership with  
**CAPITA**

Strategic Property  
Quadrant  
The Silverlink North  
Cobalt Business Park  
North Tyneside  
NE27 0BY  
Tel: 0191 643 2142  
Email:  
strategicproperty@northtyneside.gov.uk

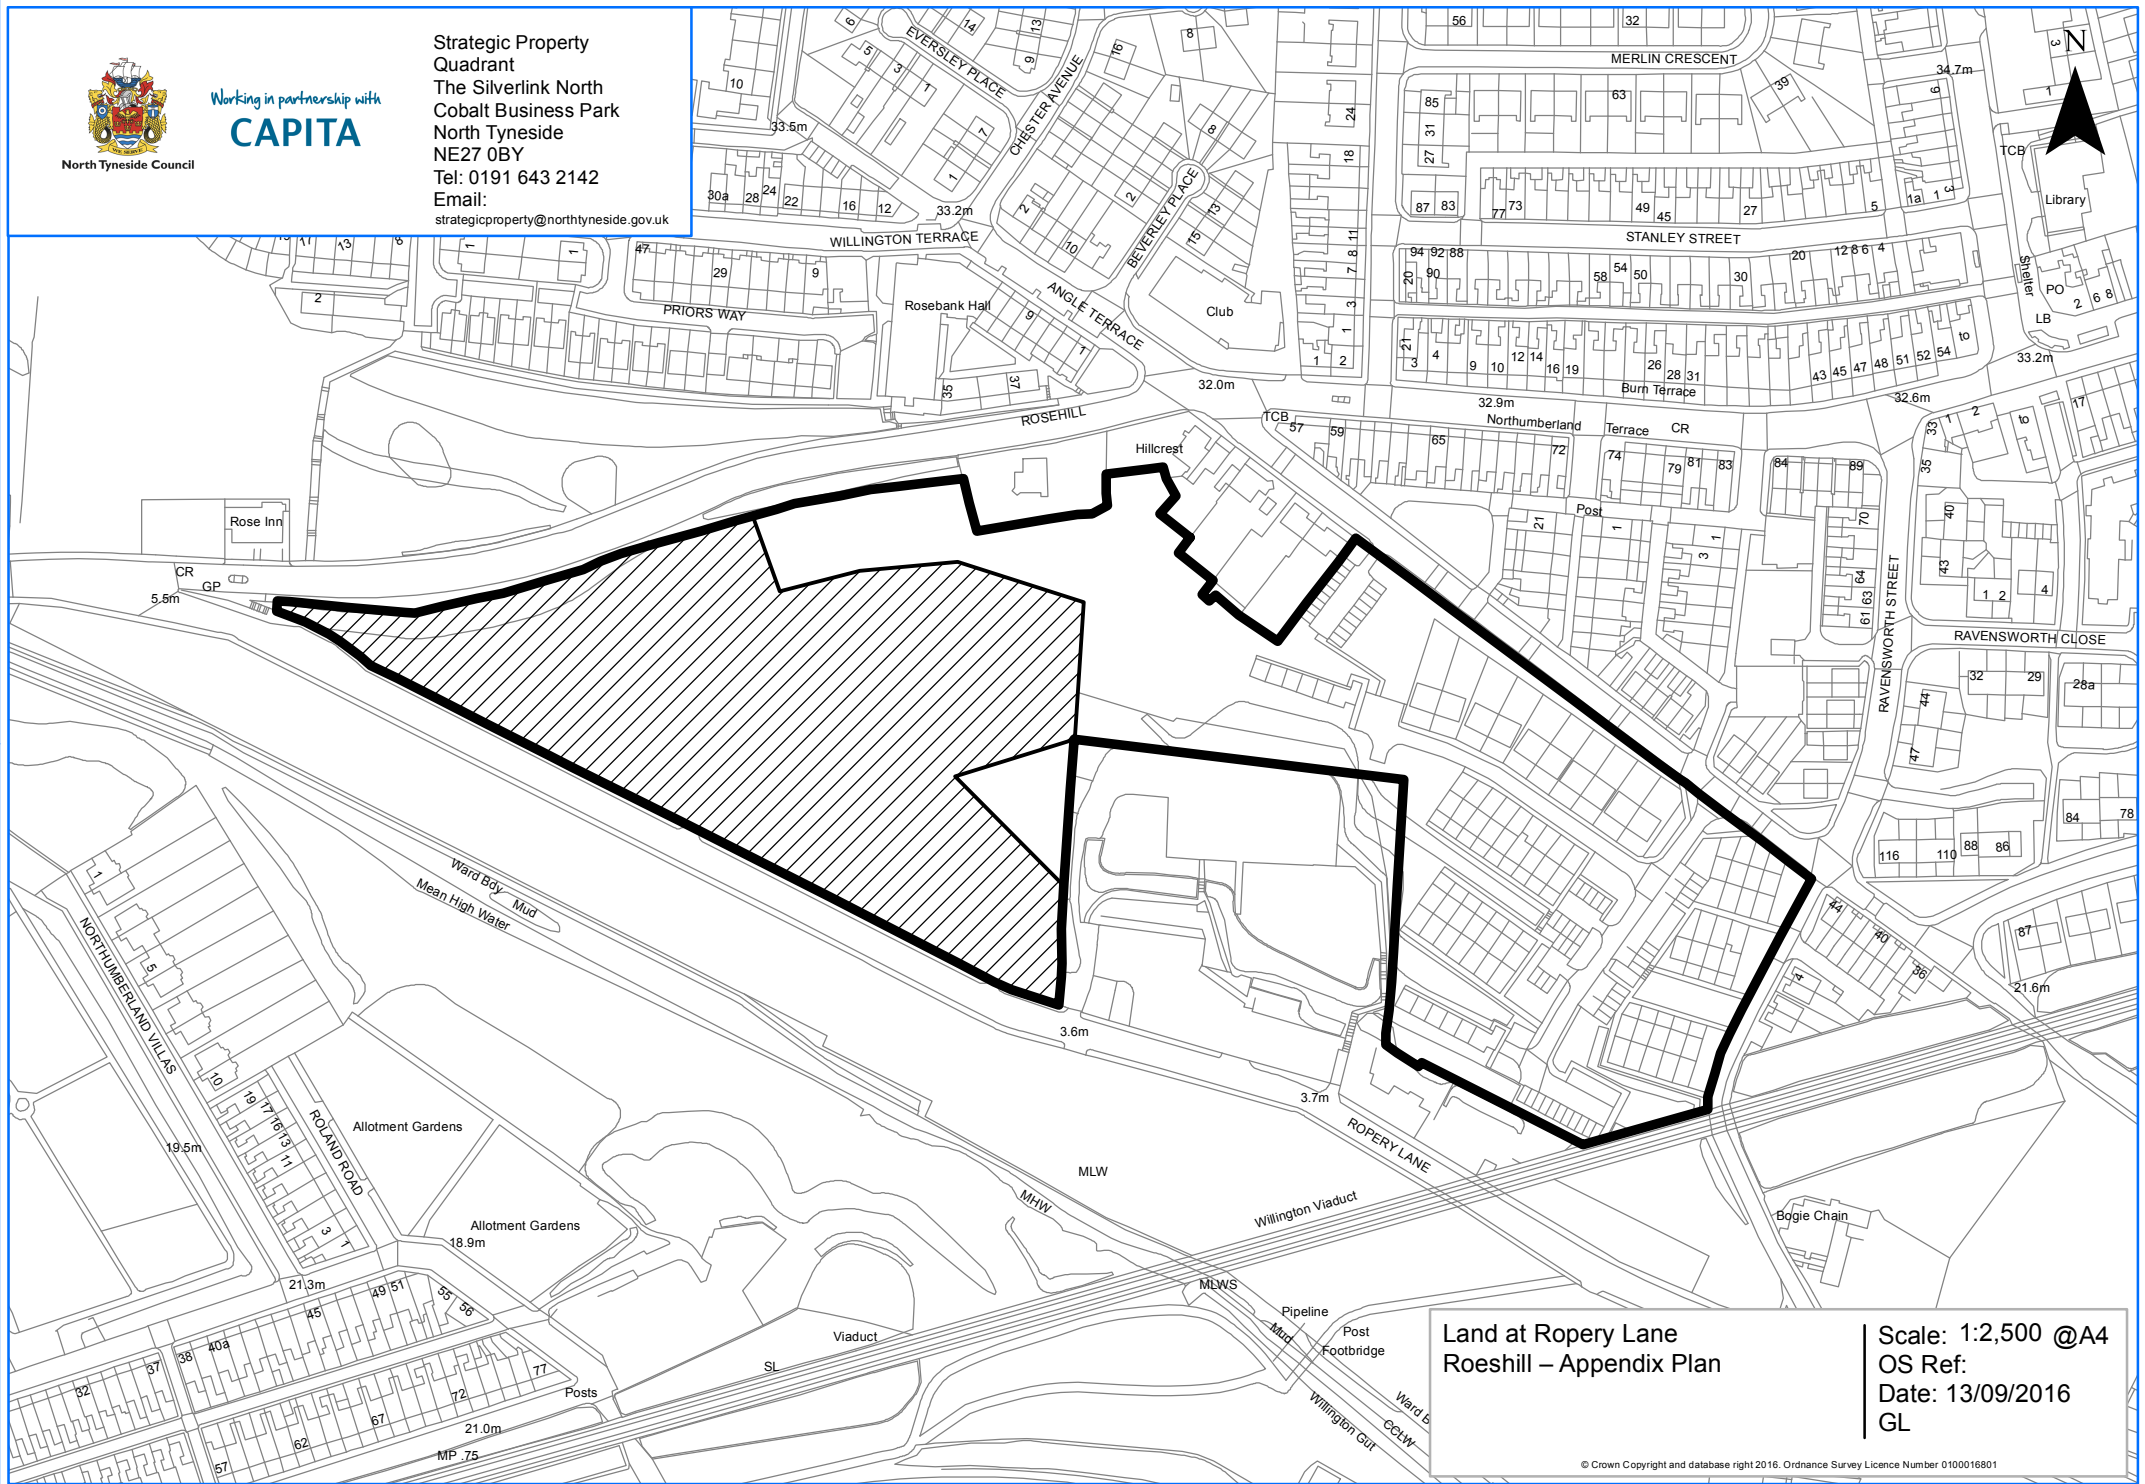

Land at Ropery Lane  
Roeshill – Appendix Plan

Scale: 1:2,500 @A4  
OS Ref:  
Date: 13/09/2016  
GL